


B3356

B3357

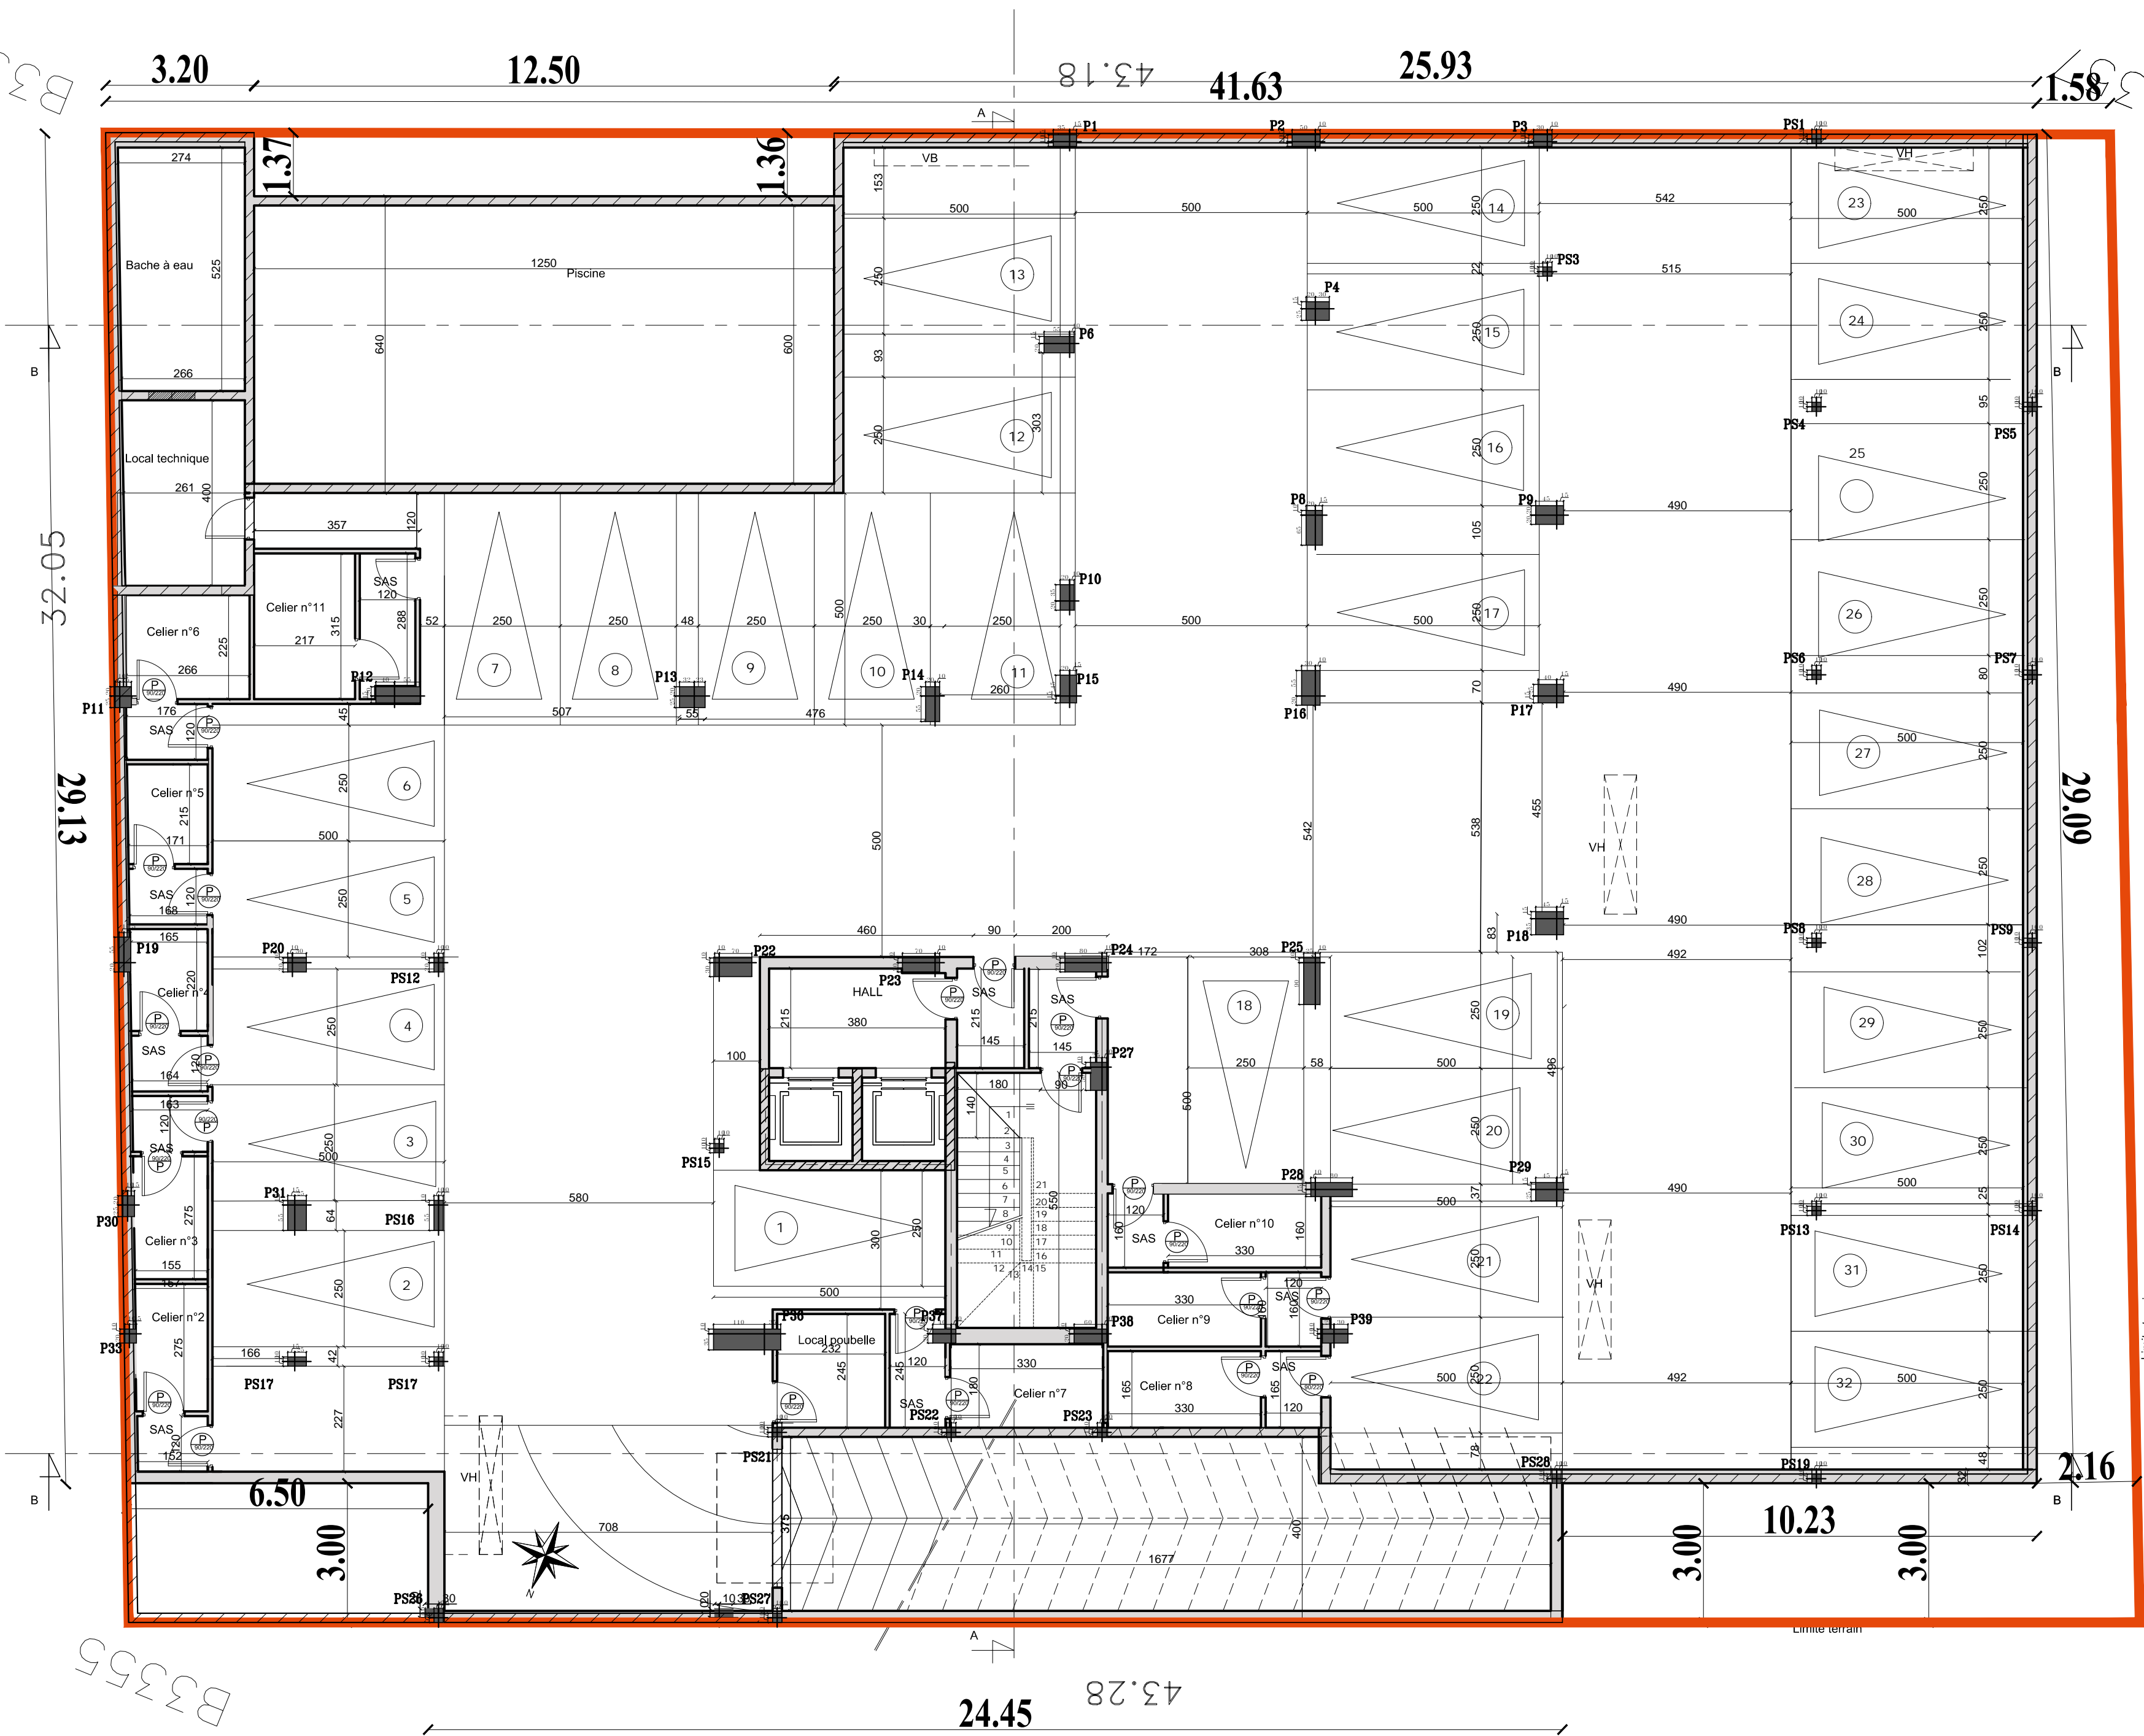

32.05
29.13

29.09

32.05

Limite terrain

B3358

B3355

43.28
24.45